


Appendix 1 - Site Plan

Issued: 29/11/2021

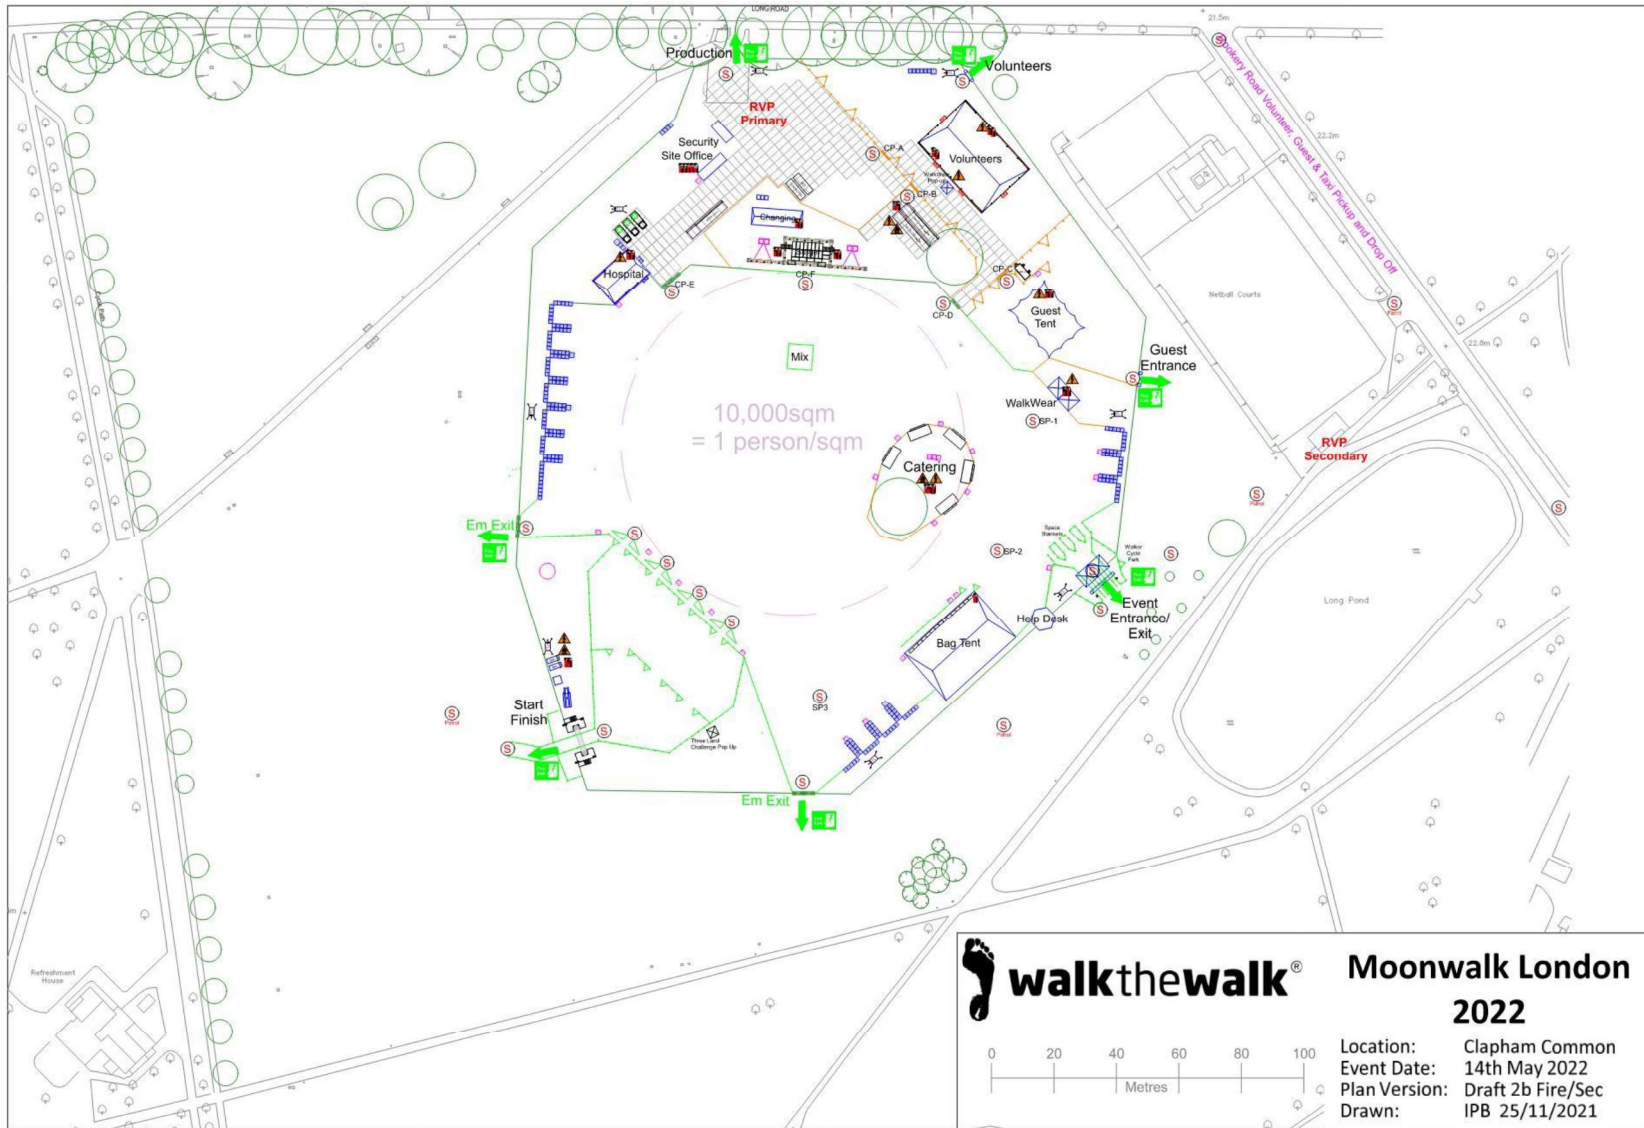

walkthewalk[®] **Moonwalk London 2022**

0 20 40 60 80 100
Metres

Location:	Clapham Common
Event Date:	14th May 2022
Plan Version:	Draft 2b Fire/Sec
Drawn:	IPB 25/11/2021